




All dimensions in millimeters
Do Not Scale

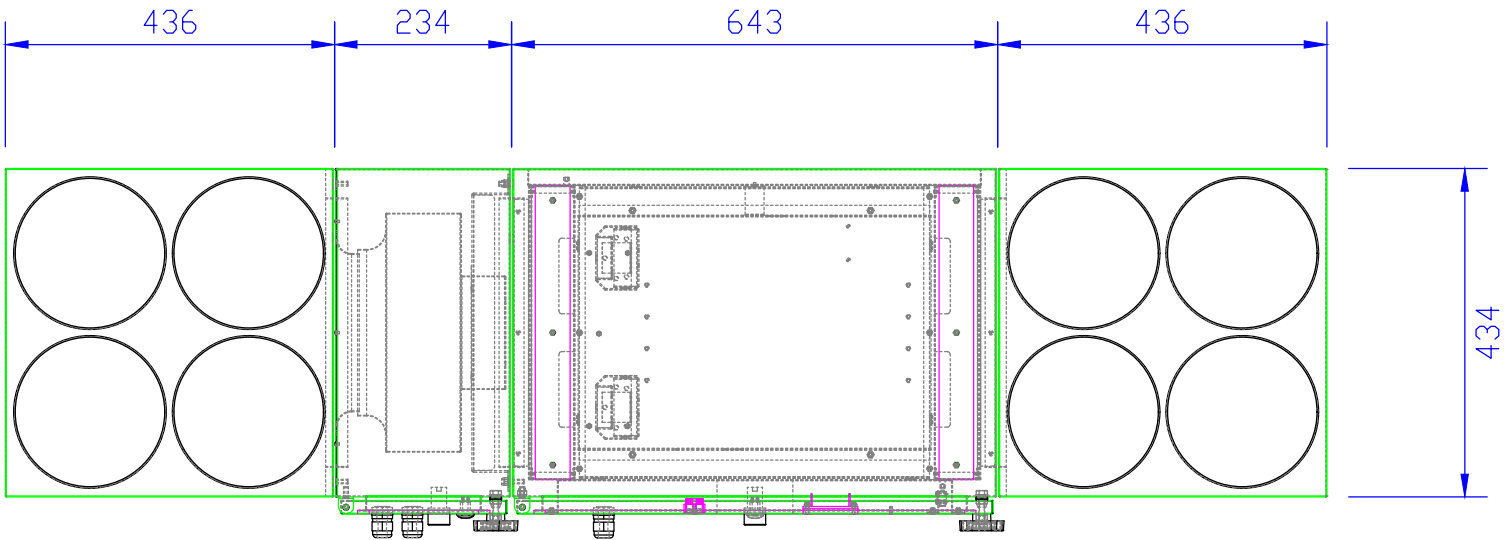

PLAN

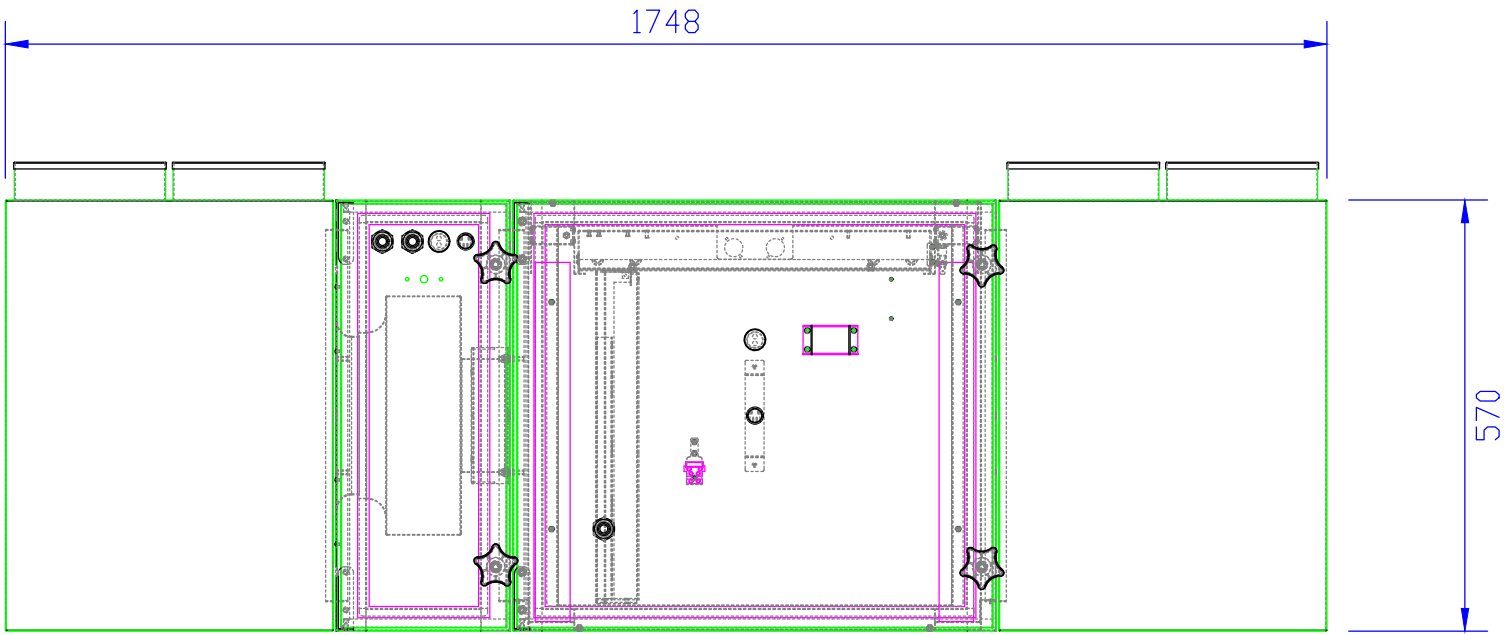

FRONT ELEVATION

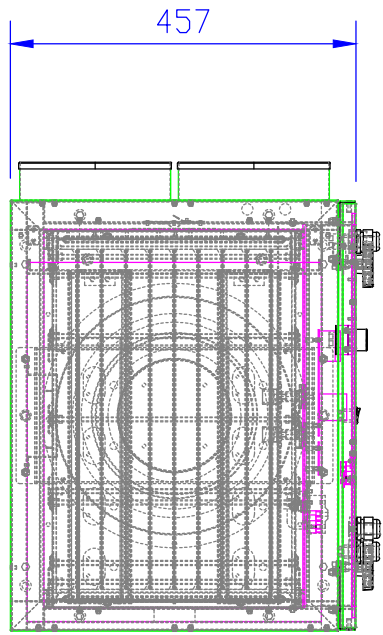

SIDE ELEVATION



UNIT C1 OYO BUSINESS PARK
CASTLE VALE
BIRMINGHAM
B35 6AN

T: 01675 430 490 W: THESPRINGFIELDGROUP.NET
E: INFO@THESPRINGFIELDGROUP.NET

PURPOSE OF ISSUE:-
**Virus Irradiation Unit - SGVIU
1000 UV - Overall Dimensions**

CLIENT	-
LOCATION	-
DATE	21.05.20
DRAWN	MDK
SCALE	1:10 @ A3
CHECKED	
DRAWING NO.	SGVIU1000UV
REV.	-